

# Annexure D

## BUILDING SAFETY CERTIFICATE

No. 170

Dated: 5-11-2024

It is certified that the existing building Maheshwari Public School (name of the building or premises) at Vijay Path, Tilak Nagar, Jaipur

(address) is having block(s)/Floor(s) as per details below:

Detail of Block(s) in school	Block (1)	Block (2)	Block (3)	Block (4)	Block (5)	Block (6)
No. of Floor(s) in the Block	G+1					

The building is owned/occupied by Maheshwari Public School (name of the Institution) have complied with the Building safety requirements in accordance with National Building code Rules, and verified by the officers concerned of P.W.D. Jaipur (Name of Department/ Govt.) on (date of inspection) in the presence of Shri. Kamal Kishore Saboo (name and addresses of the Manager/Secretary or his representative) and that the building/premises is fit for occupancy for running school with effect from 5-11-2024 for a period of 4-11-2027 years in accordance with rule and subject to compliance of the specific conditions as appended.

- 1.
- 2.
- 3.
- 4.

Issued on 5-11-2024 at 03 by

\* Strike out whichever is not applicable. In case of block is more than six use separate sheet for detail.

Signature with Seal : Devi

Name : सहायक अभियन्ता

Designation : सा.नि.वि. उपखण्ड शिक्षा दक्षिण  
जायपुर

Name & Address of Department/ Office: \_\_\_\_\_

Kamal Kishore Saboo  
Principal  
Maheshwari Public School  
Vijay Path, Tilak Nagar, Jaipur-302004

Kamal Kishore Saboo  
(Kamal Kishore Saboo)  
Hon. Secretary  
Maheshwari Public School  
Vijay Path, Tilak Nagar, Jaipur-302004

**Principal**  
**Maheshwari Public School**  
 Vijay Path, Tikak Nager, Jaipur-302804

**(Kamal Kishore Saboo)**  
**Hon. Secretary**  
**Maheshwari Public School**  
 Vijay Path, Tikak Nager, Jaipur-302804



*Kamleshwari*  
*17*

**ONLY FOR SAFETY CERTIFICATE**

*Deelaxi*  
 सहस्यके अतिरिक्त  
 अनिरी उपखण्ड सिविल  
 जयपुर

**ARCHITECT**  
**SPADE GIRD**  
 C-8/100A, VASANT  
 PUNJAB, JAIPUR  
 9313300023, 9316918786

**OWNER**  
 MAHESHWARI PUBLIC SCHOOL  
 VIJAY PATH, TIKAK NAGER  
 JAIPUR-302804

**SCALE = 1:100**

**DATE**  
 19/11/2024

**PROJECT**  
 MAHESHWARI PUBLIC SCHOOL


**NO.**  
 19/11/2024

**DATE**  
 19/11/2024

**NO.**  
 19/11/2024

Principal  
 Maheshwari Public School  
 Vijay Path, Tikar Nagar, Jaipur-302004

(Kamal Kishore Saboo)  
 Hon. Secretary  
 Maheshwari Public School  
 Vijay Path, Tikar Nagar, Jaipur-302004

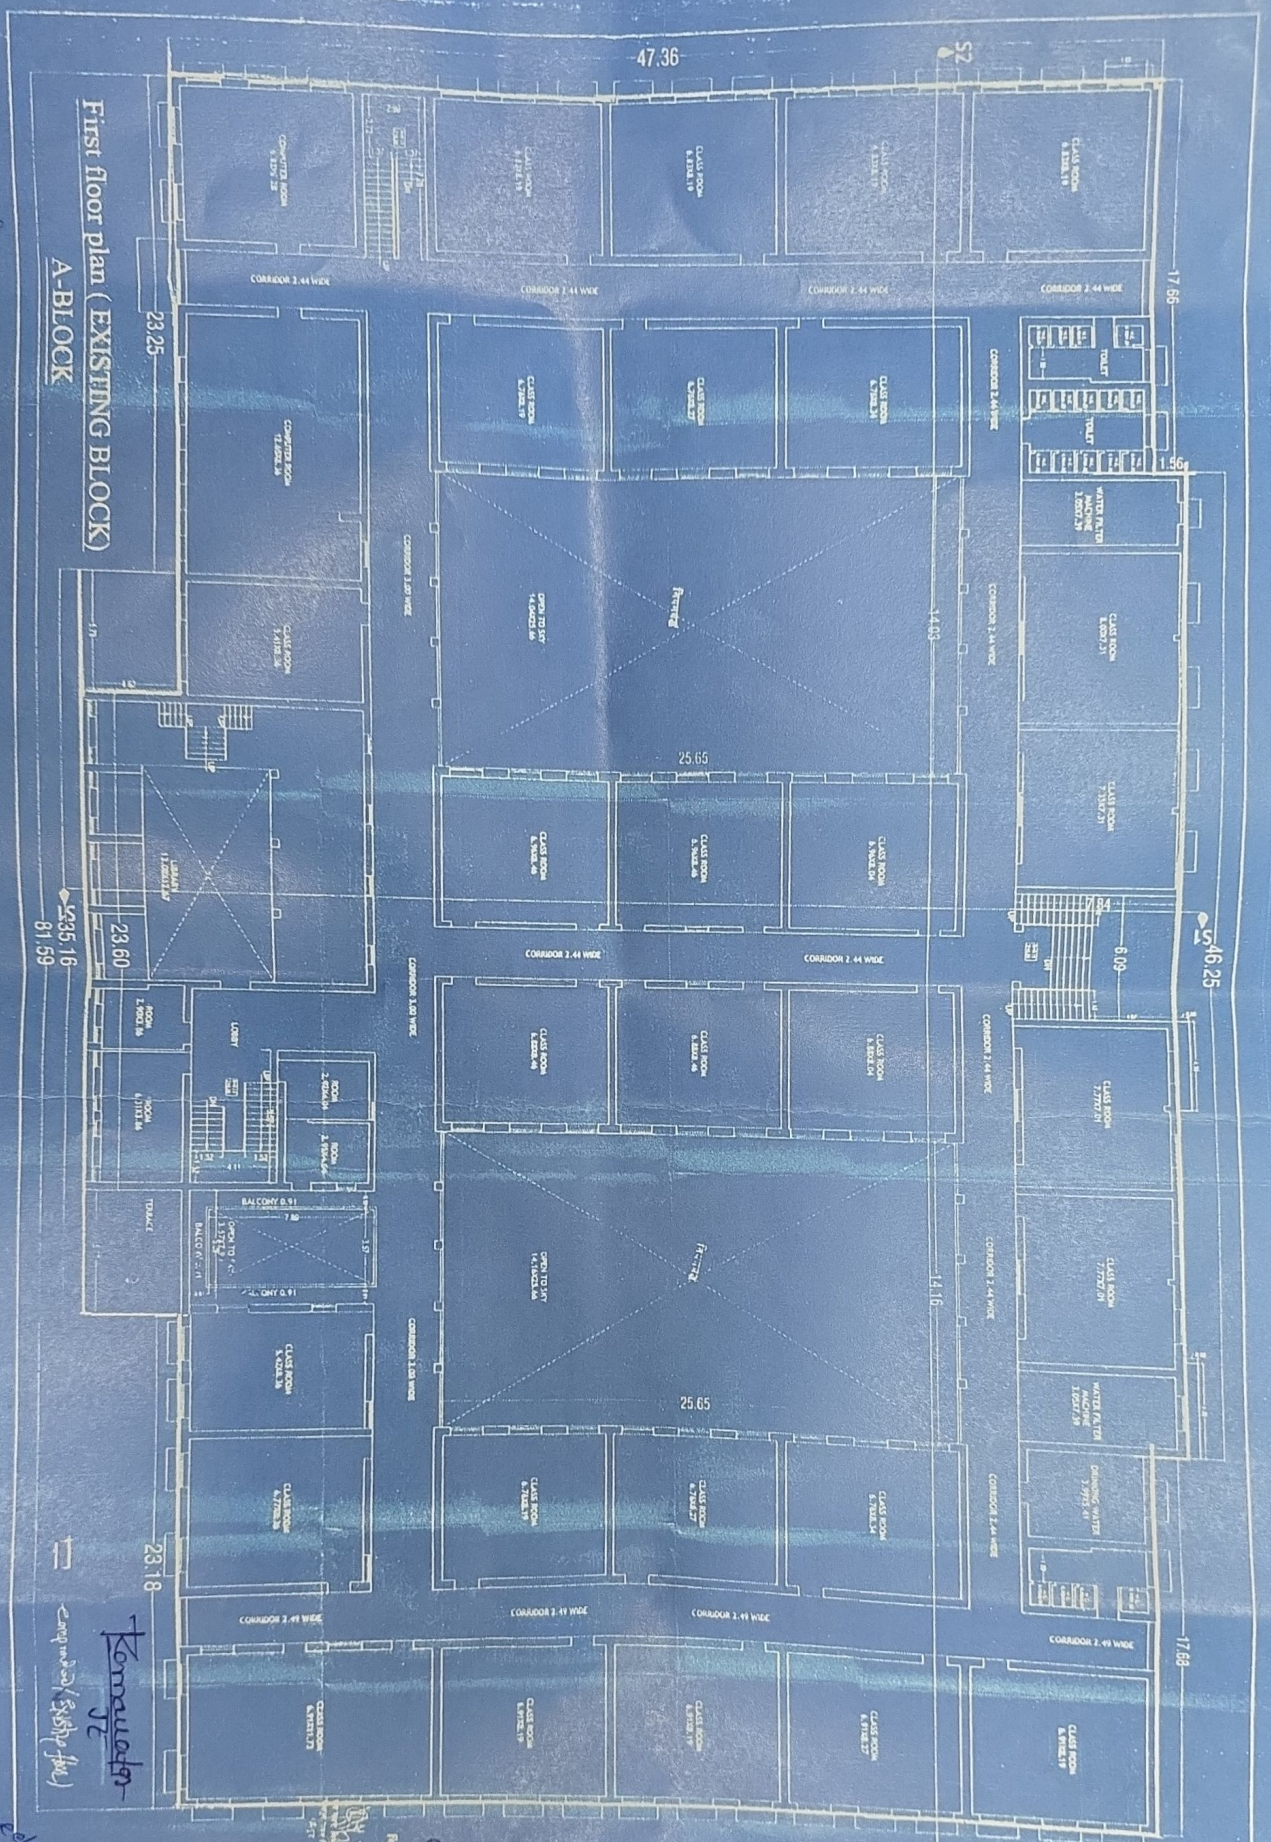

Kamleshwari  
 27

ARCHITECT -  
 SPACE GRID  
 PROJECT -  
 MAHESHWARI PUBLIC SCHOOL AT  
 TIKAR NAGAR, JAIPUR  
 OWNER -  
 MAHESHWARI PUBLIC SCHOOL

SCALE = 1:100

ONLY FOR SAFETY  
 CERTIFICATE

FOR THE SAFETY OF THE BUILDING AND THE PEOPLE USING IT, THE ARCHITECT HAS CONDUCTED A VISUAL CHECK OF THE STRUCTURE AND FOUND IT TO BE SAFE FOR OCCUPANCY. THIS CERTIFICATE IS VALID FOR ONE YEAR FROM THE DATE OF ISSUANCE. THE ARCHITECT IS NOT RESPONSIBLE FOR ANY DAMAGE TO THE BUILDING OR PERSONS INJURED DURING THE USE OF THE BUILDING.

Shri. School  
 जयपुर

SHEET NO.12

Deepsu  
 सहस्रक अभियुक्त  
 सा.नि.वि. उपखण्ड  
 जयपुर